




90 Pax

Wedding Name: _____

Wedding Date: _____

Marquee Floor Plan 20m x 10m

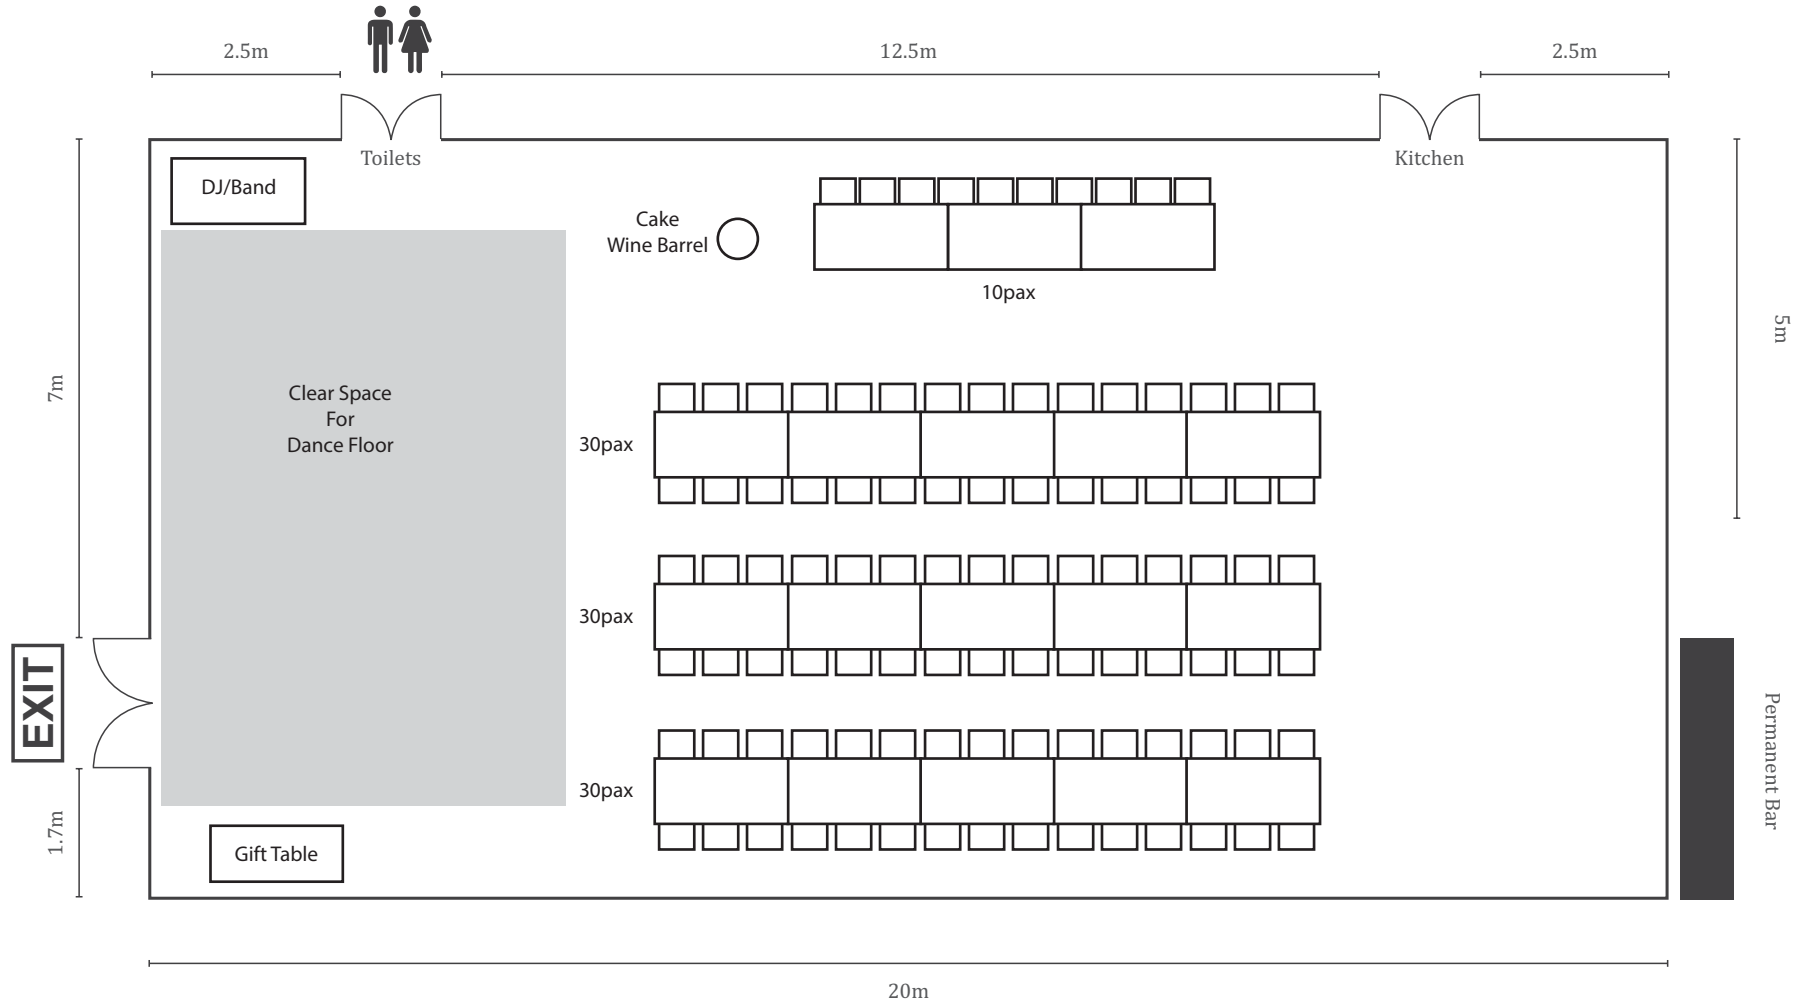

Height from floor to ceiling/base of chandeliers - 3m Height of ceiling from highest point of Marquee to floor - 4.7m

Inclusions: 4 permanent chandeliers, 4 strungs of festoon light (5m each), 1 permanent bar and 5 air conditioning units on back wall




90 Pax

Marquee Floor Plan 20m x 10m

Wedding Name: _____

Wedding Date: _____

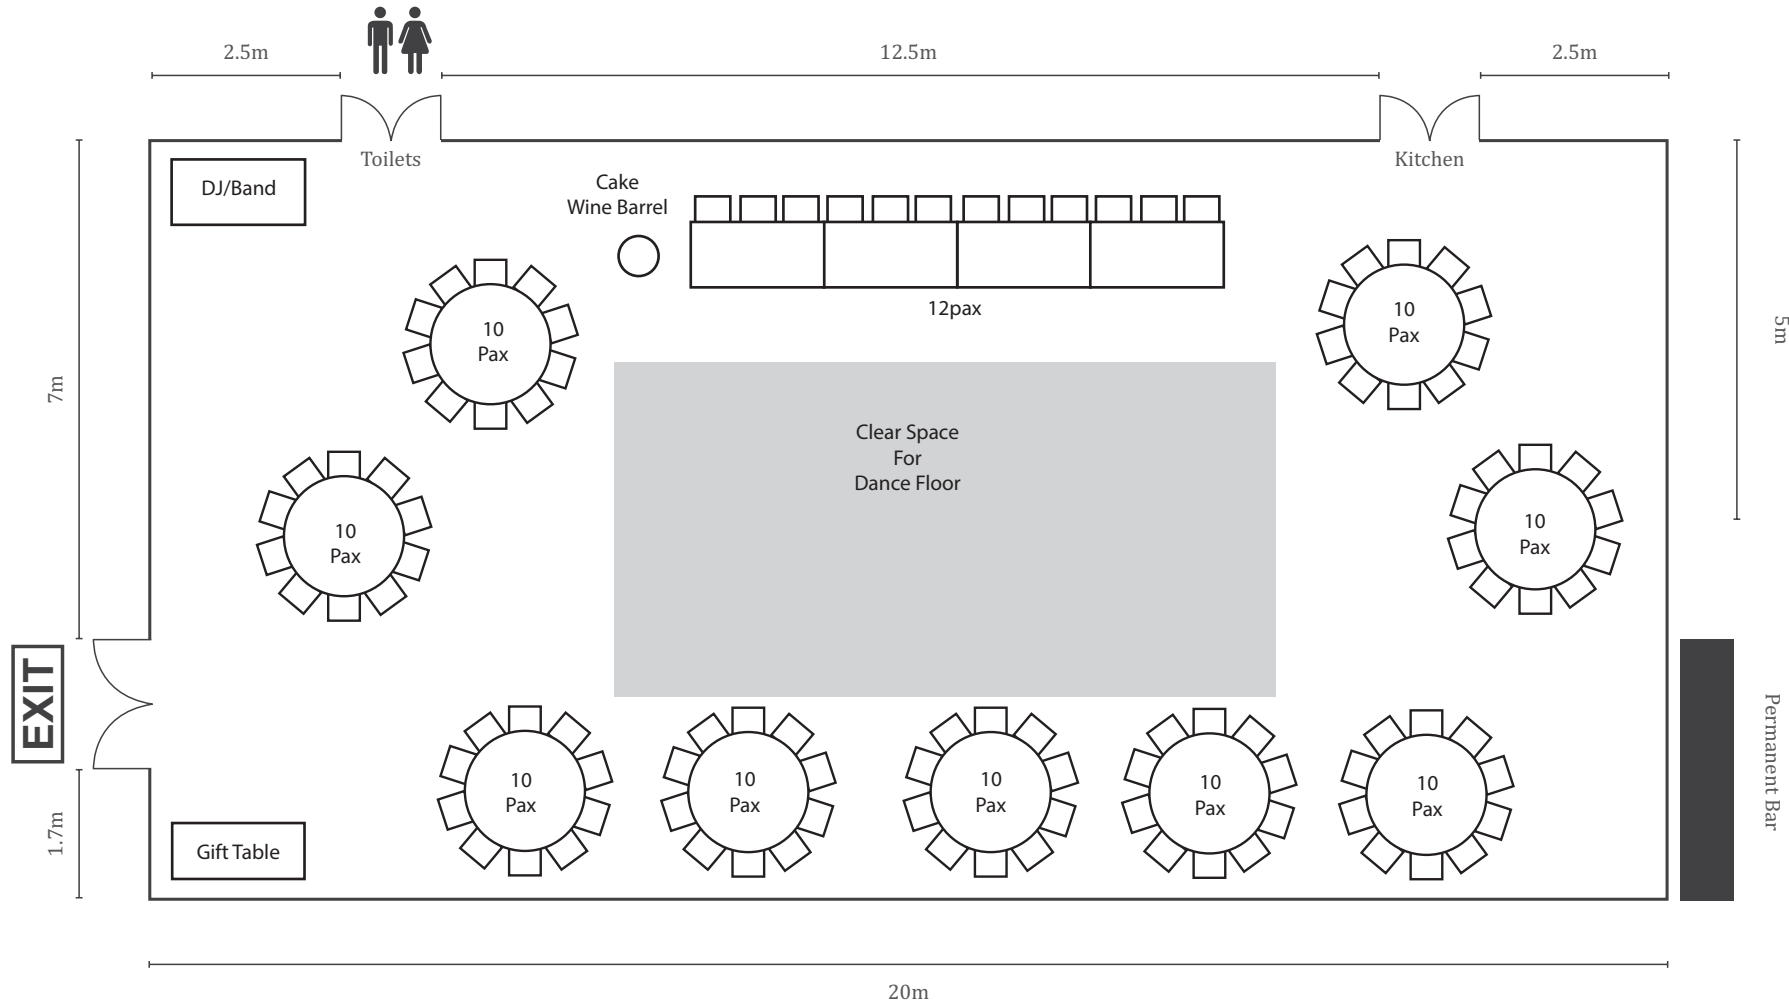

Height from floor to ceiling/base of chandeliers - 3m Height of ceiling from highest point of Marquee to floor - 4.7m

Inclusions: 4 permanent chandeliers, 4 strungs of festoon light (5m each), 1 permanent bar and 5 air conditioning units on back wall




90 Pax

Wedding Name: _____

Wedding Date: _____

Marquee Floor Plan 20m x 10m

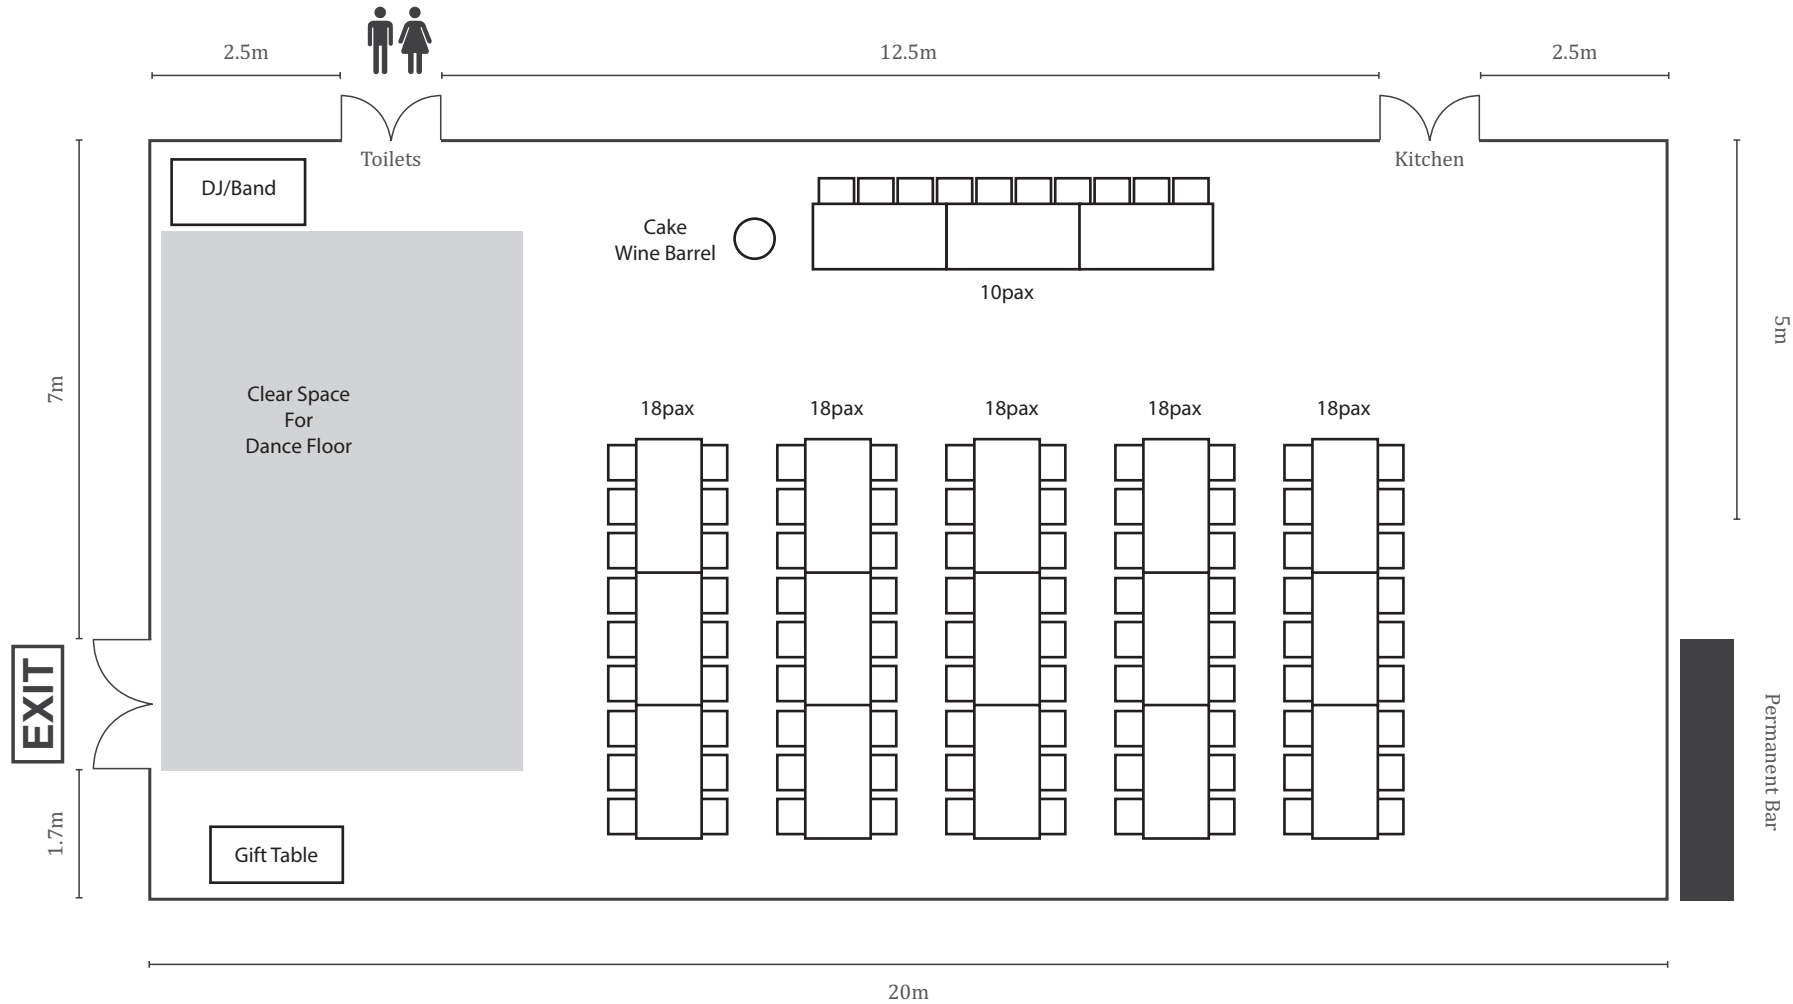

Height from floor to ceiling/base of chandeliers - 3m Height of ceiling from highest point of Marquee to floor - 4.7m

Inclusions: 4 permanent chandeliers, 4 strungs of festoon light (5m each), 1 permanent bar and 5 air conditioning units on back wall




90pax

Wedding Name: _____

Wedding Date: _____

Marquee Floor Plan 20m x 10m

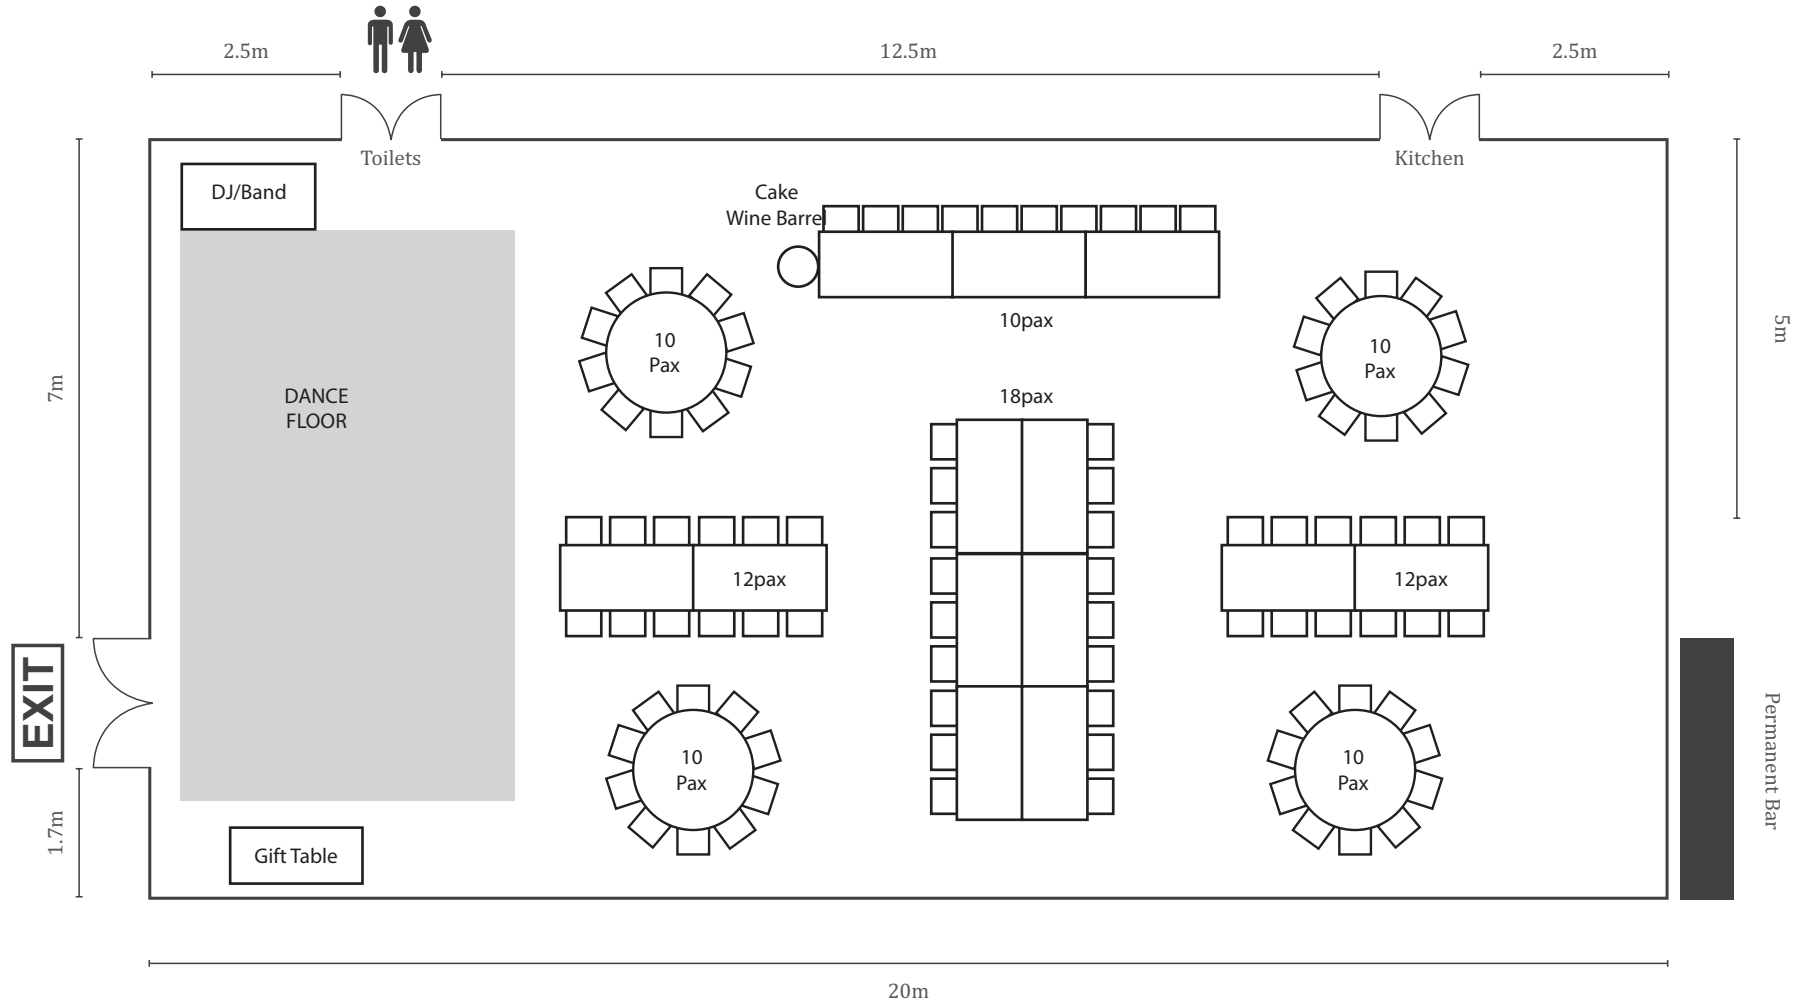

Height from floor to ceiling/base of chandeliers - 3m Height of ceiling from highest point of Marquee to floor - 4.7m

Inclusions: 4 permanent chandeliers, 4 strungs of festoon light (5m each), 1 permanent bar and 5 air conditioning units on back wall




90pax

Wedding Name: _____

Wedding Date: _____

Marquee Floor Plan 20m x 10m

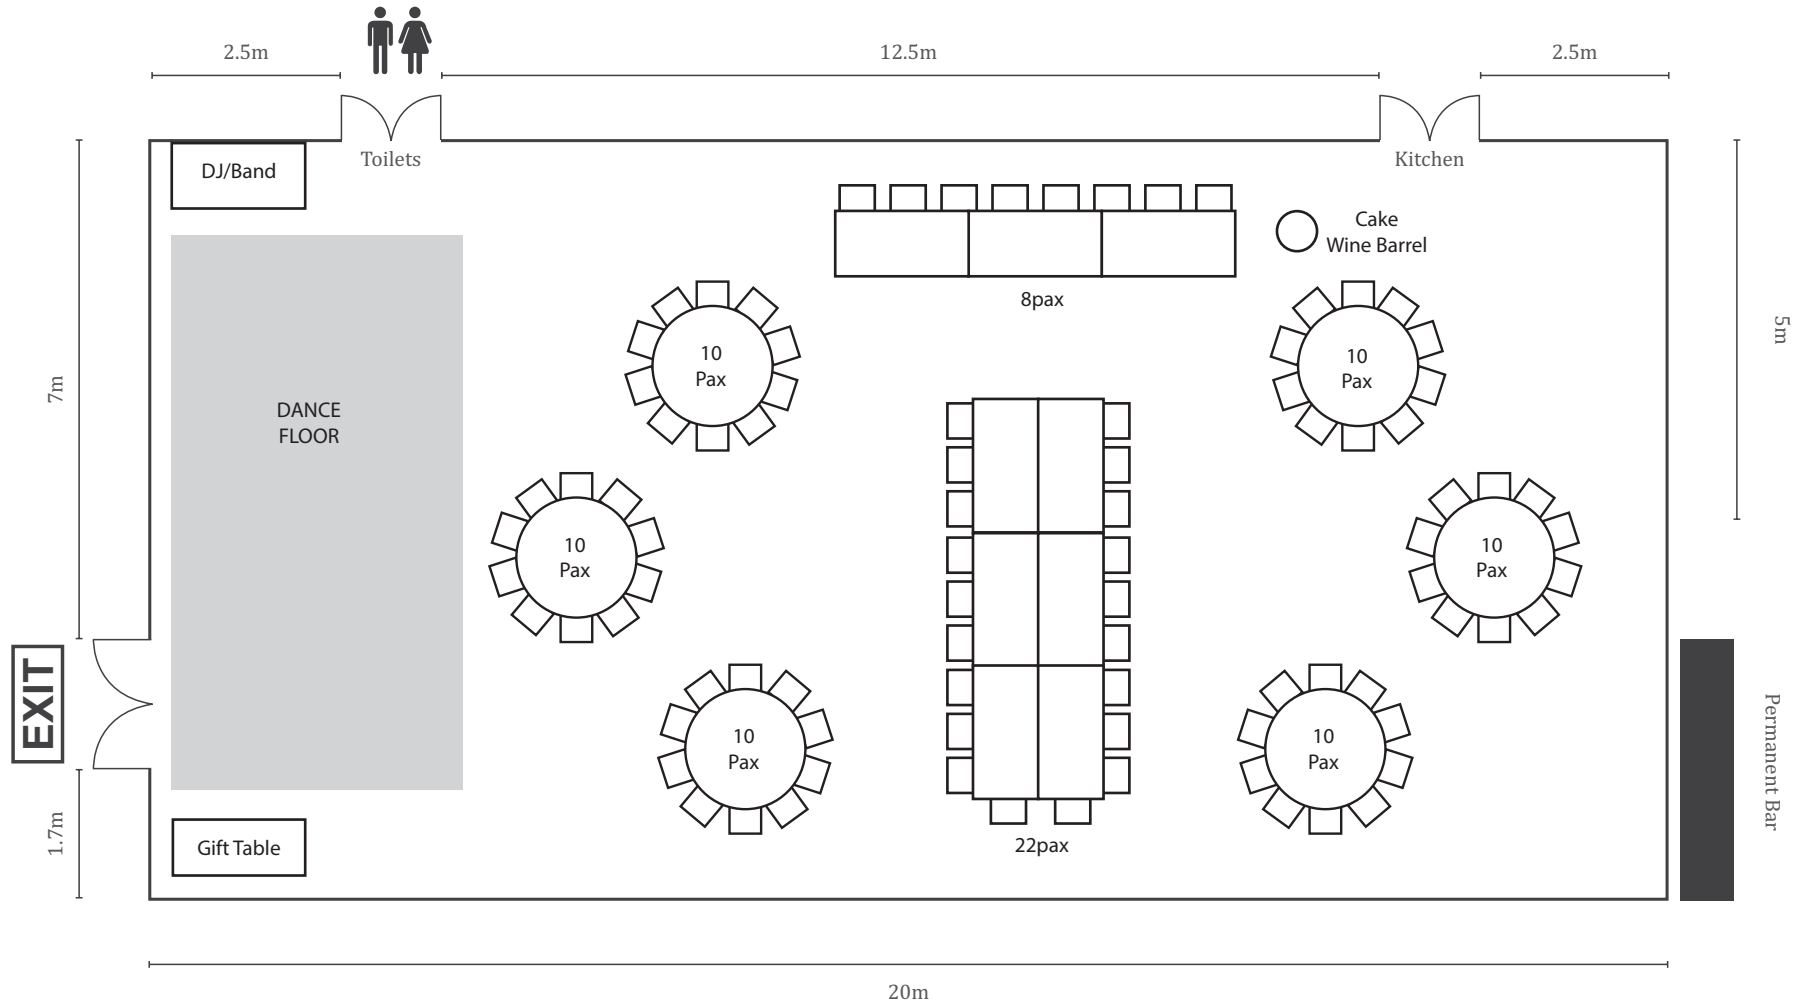

Height from floor to ceiling/base of chandeliers - 3m Height of ceiling from highest point of Marquee to floor - 4.7m

Inclusions: 4 permanent chandeliers, 4 strungs of festoon light (5m each), 1 permanent bar and 5 air conditioning units on back wall




90 Pax

Marquee Floor Plan 20m x 10m

Wedding Name: _____

Wedding Date: _____

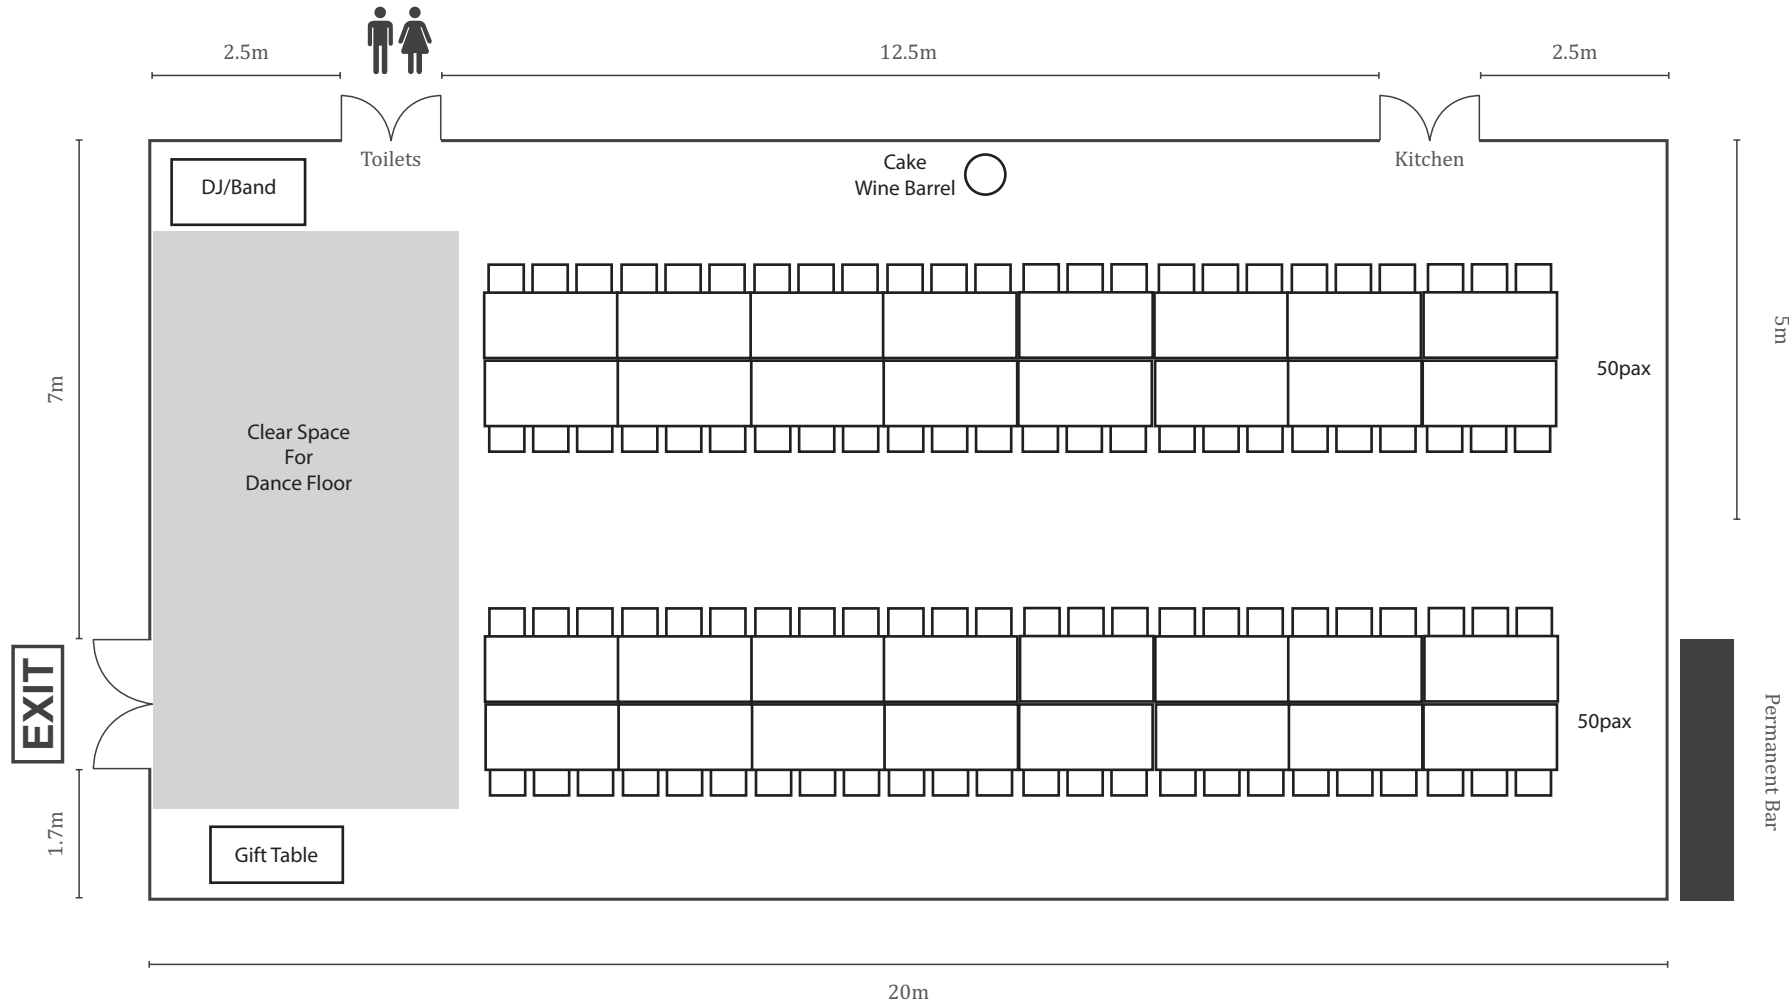

Height from floor to ceiling/base of chandeliers - 3m Height of ceiling from highest point of Marquee to floor - 4.7m

Inclusions: 4 permanent chandeliers, 4 strungs of festoon light (5m each), 1 permanent bar and 5 air conditioning units on back wall